


1:50

Cuerpo Principal

No. 1<sup>a</sup>

No.	Sección	No.	Sección	No.	Sección
1	15x7	10	10x5	16	18x10
2	15x7	11	18x10	17	18x10
3	15x7	12	18x10	18	12x10
4	22x7	13	18x10	19	25x15
6 <sup>a</sup>	25x15	15	10x10	20	15x15
8	35x20				

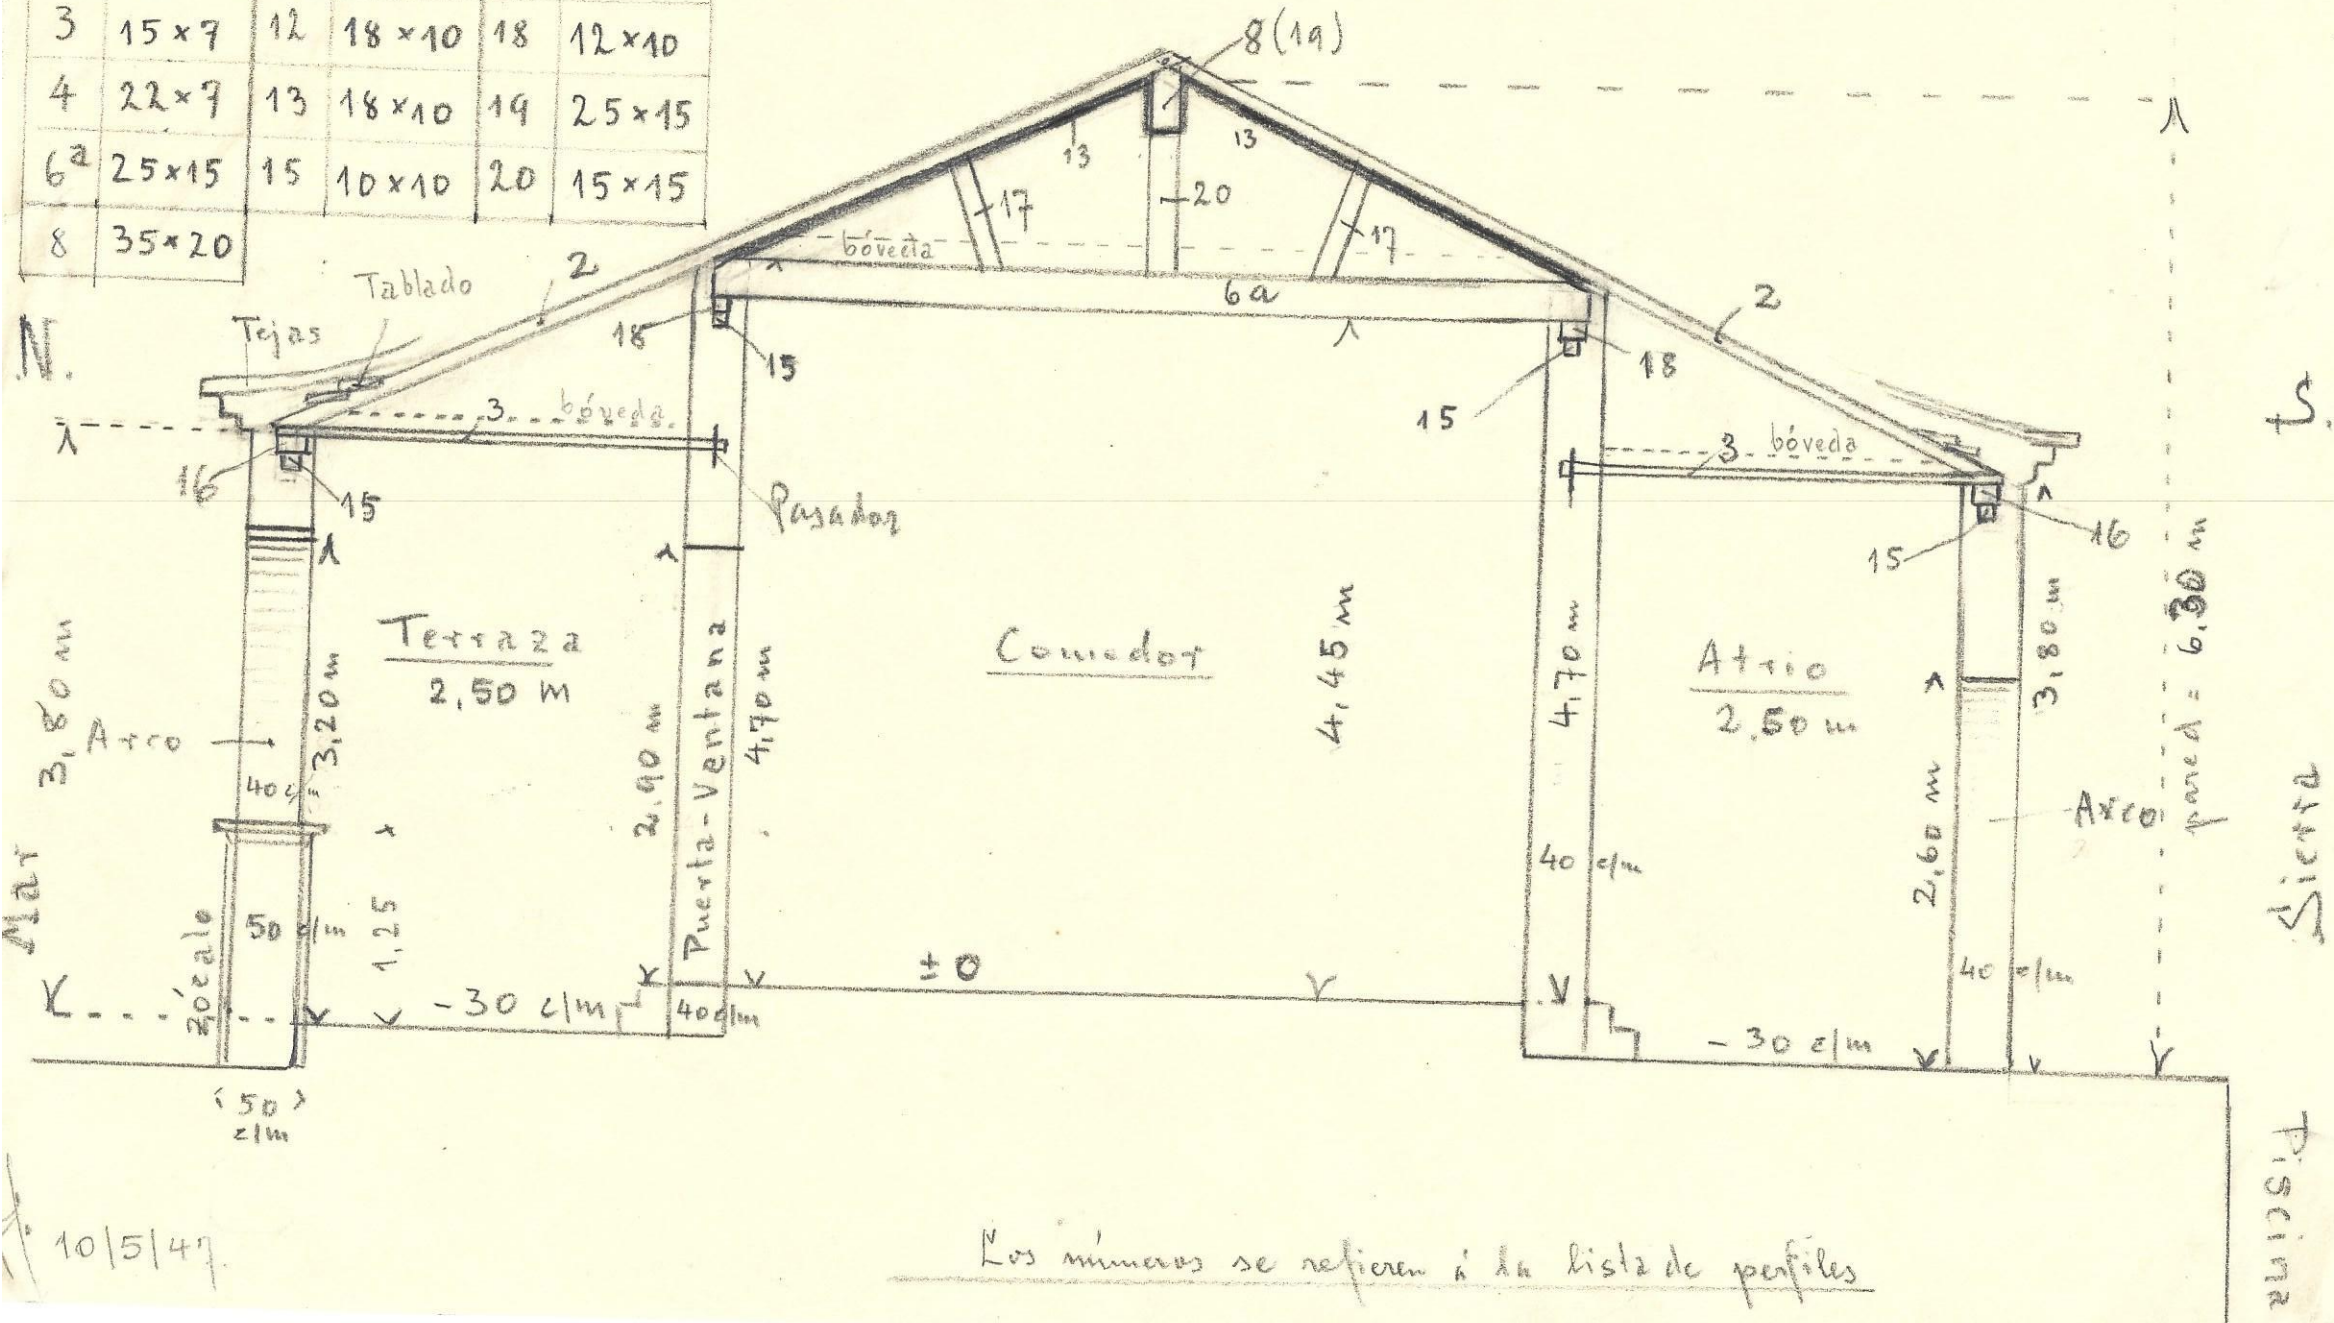

Los números se refieren a la lista de perfiles

10/5/47


Sierra  
Piscina



1:50

No. 18

No	Sección	No	Sección
2	15x7	15	10x10
3	15x7	16	18x10
4	10x5	18	12x10
13	18x10	19	25x15
14	18x10		

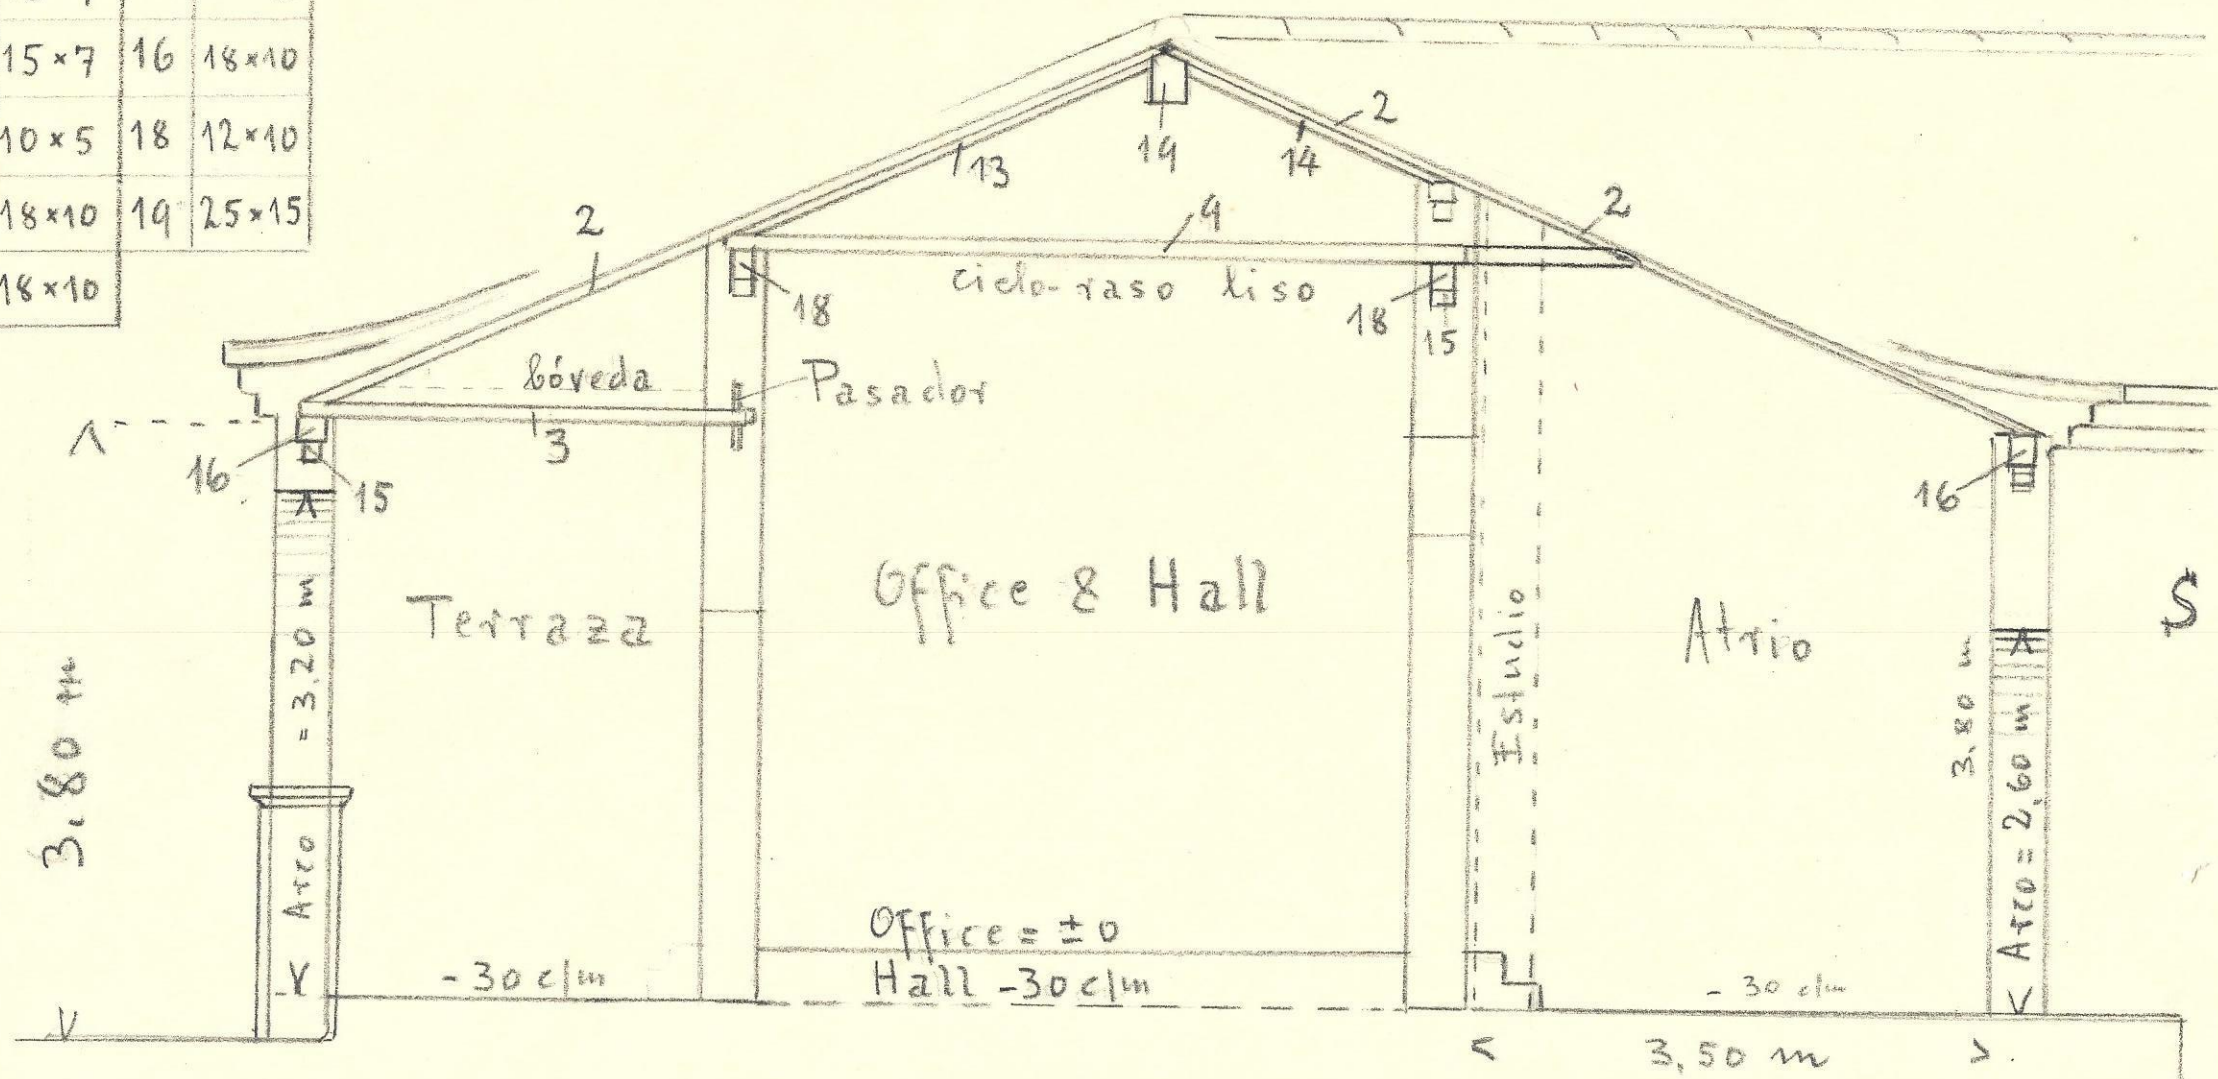

10/5/47